

凡例	記号	境界標の種類	記号	境界標の種類
	田	コンクリート杭	○	合成杭
	○	刻ミ ()	□	プレート
	◎	鍔・真鍮	⊕	計算点

地番	290-1ないし290-8	地積測量図
土地の所在	藤岡市小林字舞台	

1/2

任意座標


求積表

T.1

地番	A 290-1				
NO	Xn	Yn	Yn+1-Yn-1	Xn · (Yn+1-Yn-1)	
DC6	26365.4428	-66819.4159	8.1769	215587.58923132	
Z7	26363.0057	-66811.4491	10.2962	271438.77928834	
DC5	26362.2931	-66809.1197	3.0960	81617.65943760	
DC4	26362.0723	-66808.3531	8.1002	213538.05804446	
DC3	26360.2178	-66801.0195	9.7001	255696.74868178	
Z9	26359.6806	-66798.6530	5.7487	151533.89586522	
DC2	26358.9128	-66795.2708	8.2333	217020.83675624	
DC1	26357.9340	-66790.4197	4.6653	122967.66949020	
K7	26357.0999	-66790.6055	-18.1397	-478109.88505603	
K8	26361.2503	-66808.5594	-29.0205	-765016.66433115	
KP38	26364.5740	-66819.6260	-10.8565	-286226.99763100	
合計				47.68977698	
合計面積				23.84488849	
地積				23.84 m ²	

地番	B 290-2				
NO	Xn	Yn	Yn+1-Yn-1	Xn · (Yn+1-Yn-1)	
Z9	26359.6806	-66798.6530	6.0219	158735.36060514	
DC2	26358.9128	-66795.2708	8.2333	217020.83675624	
DC1	26357.9340	-66790.4197	8.8849	234187.60779660	
ZA5	26376.0426	-66786.3859	-7.2844	-192133.64471544	
ZA6	26378.7791	-66797.7041	-14.9068	-393223.18428788	
Z10	26363.9365	-66801.2927	-0.9489	-25016.73934485	
合計				-429.76319019	
合計面積				214.88159509	
地積				214.88 m ²	

地番	C 290-3				
NO	Xn	Yn	Yn+1-Yn-1	Xn · (Yn+1-Yn-1)	
ZA5	26376.0426	-66786.3859	12.9701	342099.91012626	
K6	26383.4579	-66784.7340	3.9555	104359.76772345	
ZA7	26394.4201	-66782.4304	-8.5538	-225772.59065138	
ZA8	26397.0451	-66793.2878	-15.2737	-403180.54774387	
ZA6	26378.7791	-66797.7041	6.9019	182063.69547029	
合計				-429.76507525	
合計面積				214.88253762	
地積				214.88 m ²	

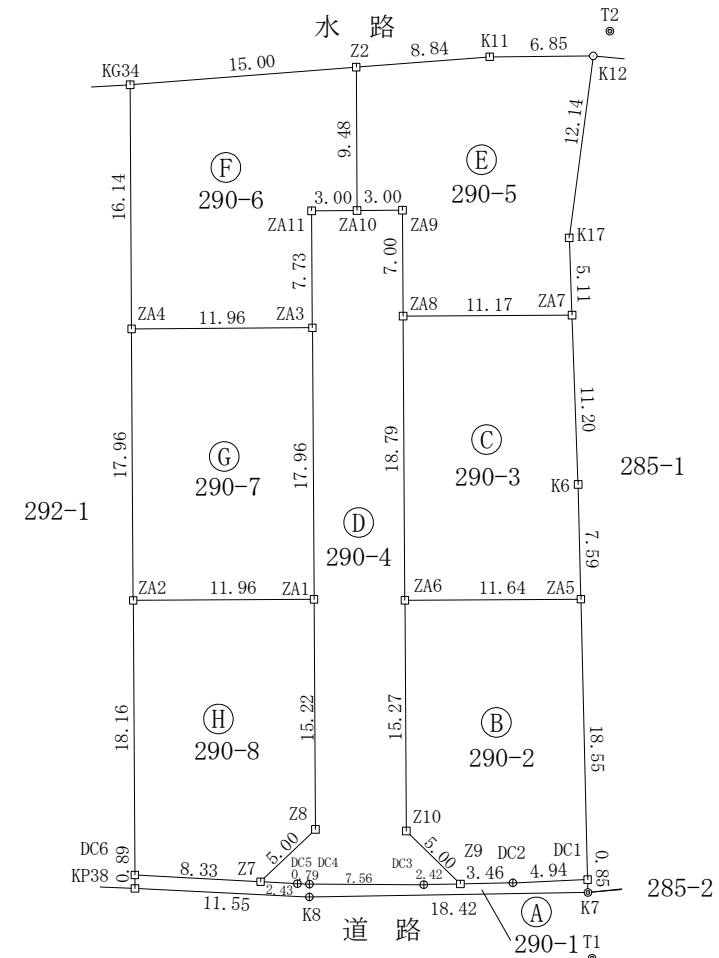

令和5年9月5日測量

作成者	高崎市箕郷町上芝622番地3 土地家屋調査士 須永進 (令和5年9月5日作成)	申請人	サンマーク株式会社 代表取締役 堀内祐希	縮尺	1/500
-----	--	-----	-------------------------	----	-------

地番	290-1ないし290-8	地積測量図
土地の所在	藤岡市小林字舞台	

任意座標

求積表

2/2

地番	㊸ 290-4			
NO	X _n	Y _n	Y _{n+1} -Y _{n-1}	X _n ・(Y _{n+1} -Y _{n-1})
Z7	26363.0057	-66811.4491	2.0208	53274.36191856
Z8	26365.4869	-66807.0989	7.9283	209033.48978927
ZA1	26380.2865	-66803.5208	7.7998	205760.95864270
ZA3	26397.7476	-66799.2991	6.0402	159447.67505352
ZA11	26405.2688	-66797.4806	4.7383	125116.08515504
ZA10	26404.5628	-66794.5608	5.8397	154194.72538316
ZA9	26403.8569	-66791.6409	1.2730	33612.10983370
ZA8	26397.0451	-66793.2878	-6.0632	-160050.56385032
ZA6	26378.7791	-66797.7041	-8.0049	-211159.48881759
Z10	26363.9365	-66801.2927	-0.9489	-25016.73934485
Z9	26359.6806	-66798.6530	0.2732	7201.46473992
DC3	26360.2178	-66801.0195	-9.7001	-255696.74868178
DC4	26362.0723	-66808.3531	-8.1002	-213538.05804446
DC5	26362.2931	-66809.1197	-3.0960	-81617.65943760
合計				561.61233927
合計面積				280.80616963
地積				280.80 m ²

地番	㊸ 290-7			
NO	X _n	Y _n	Y _{n+1} -Y _{n-1}	X _n ・(Y _{n+1} -Y _{n-1})
ZA2	26383.0975	-66815.1474	7.4049	195364.19867775
ZA1	26380.2865	-66803.5208	15.8483	418082.69453795
ZA3	26397.7476	-66799.2991	-7.4049	-195472.68120324
ZA4	26400.5587	-66810.9257	-15.8483	-418403.97444521
合計				-429.76243275
合計面積				214.88121637
地積				214.88 m ²

地番	㊸ 290-8			
NO	X _n	Y _n	Y _{n+1} -Y _{n-1}	X _n ・(Y _{n+1} -Y _{n-1})
Z7	26363.0057	-66811.4491	12.3170	324713.14120690
Z8	26365.4869	-66807.0989	7.9283	209033.48978927
ZA1	26380.2865	-66803.5208	-8.0485	-212321.73589525
ZA2	26383.0975	-66815.1474	-15.8951	-419361.97307225
DC6	26365.4428	-66819.4159	3.6983	97507.31710724
合計				-429.76086409
合計面積				214.88043204
地積				214.88 m ²

地番	㊸ 290-5			
NO	X _n	Y _n	Y _{n+1} -Y _{n-1}	X _n ・(Y _{n+1} -Y _{n-1})
ZA7	26394.4201	-66782.4304	11.9092	314336.42785492
K17	26399.4251	-66781.3786	5.4925	144998.84236175
K12	26410.7255	-66776.9379	-2.2259	-58787.63389045
K11	26412.3204	-66783.6045	-15.3944	-406601.82516576
Z2	26413.7797	-66792.3323	-10.9563	-289397.29452711
ZA10	26404.5628	-66794.5608	0.6914	18256.11471992
ZA9	26403.8569	-66791.6409	1.2730	33612.10983370
ZA8	26397.0451	-66793.2878	9.2105	243129.98389355
合計				-453.27491948
合計面積				226.63745974
地積				226.63 m ²

点名	X座標	Y座標
T1	26352.8114	-66791.3876
T2	26412.0523	-66775.4761
SZ4-40	26365.8110	-66838.3360
T.1	26423.4010	-66836.9240

(座標値小数第5位以下省略)

地番	㊸ 290-6			
NO	X _n	Y _n	Y _{n+1} -Y _{n-1}	X _n ・(Y _{n+1} -Y _{n-1})
ZA3	26397.7476	-66799.2991	13.4451	354920.35625676
ZA11	26405.2688	-66797.4806	4.7383	125116.08515504
ZA10	26404.5628	-66794.5608	5.1483	135938.61066324
Z2	26413.7797	-66792.3323	-12.5702	-332026.49358494
KG34	26416.2540	-66807.1310	-18.5934	-491167.97712360
ZA4	26400.5587	-66810.9257	7.8319	206766.53568253
合計				-452.88295097
合計面積				226.44147548
地積				226.44 m ²

作成者 高崎市箕郷町上芝622番地3
土地家屋調査士 須永進 (令和5年9月5日作成)

申請人 サンマーク株式会社
代表取締役 堀内祐希

縮尺 1/